


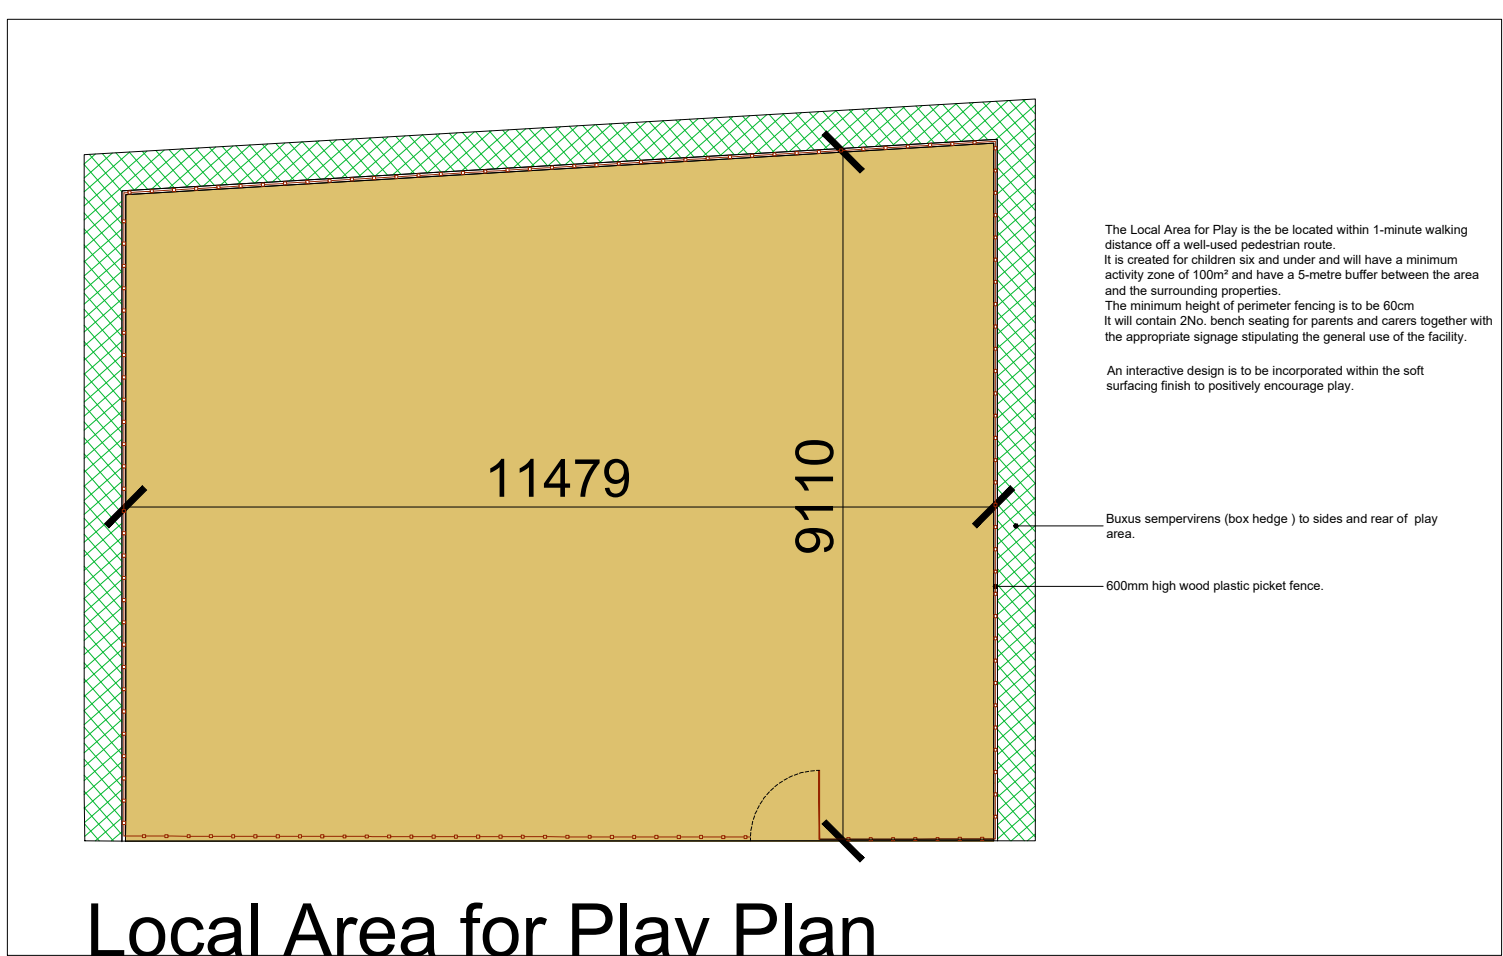

Soft Play Interactive
Design Floor Finish

Schedule of Accommodation

- Apartment Block 1**
Ground Floor Accomodation
3No. 1B2P apartment
1No. 2B4P apartments
- First Floor Accomodation
6No. 1B2P apartments
2No. 2B4P apartments
- Second Floor Accomodation
6No. 1B2P Apartments
2No. 2B4P Apartments
- Third Floor Accomodation
2No. 1B1P Apartments
2No. 1B2P Apartments
1No. 2B4P Apartments

- Apartment Block 2**
Ground Floor Accomodation
3No. 1B2P apartment
2No. 2B4P apartments

- First Floor Accomodation
3No. 1B2P apartments
2No. 2B4P apartments

- Second Floor Accomodation
4No. 1B1P Apartments

- Housing**
14No. 3B5P Semi Detached Houses

- Totals**
23No. 1B2P Apartments
10No. 2B4P Apartments
6No. 1B1P Apartments
14No. 3B5P Semi Detached Houses

- Parking**
46 No. Car Parking Spaces for the Apartments
2No. car parking spaces for each House

Rev.	Drawn	Comments.	Date
C		Vehicular access and apartments relocated	Feb. 24
D		Car parking numbers revised	Feb. 24
E		Bin Enclosure revised to brickwork	Aug. 24
F		Minor Alterations to Layout	Feb. 25
G		Block 1 Floor Plan revised	Feb. 25

MAC
ARCHITECTURAL DESIGN LTD
Moorland House, 123 Moorland Road, Burslem, ST6 1JD.
T:01782 503302 E:admin@mac-arch.co.uk

Client:
Mr K P Parnell

Project:
Proposed Residential Development
at Stonor Street, Cobridge.
Stoke on Trent, Staffs. ST6 3HJ

Title:
Site Layout Plan

Status:
Planning

Site Layout Plan scale 1:250