

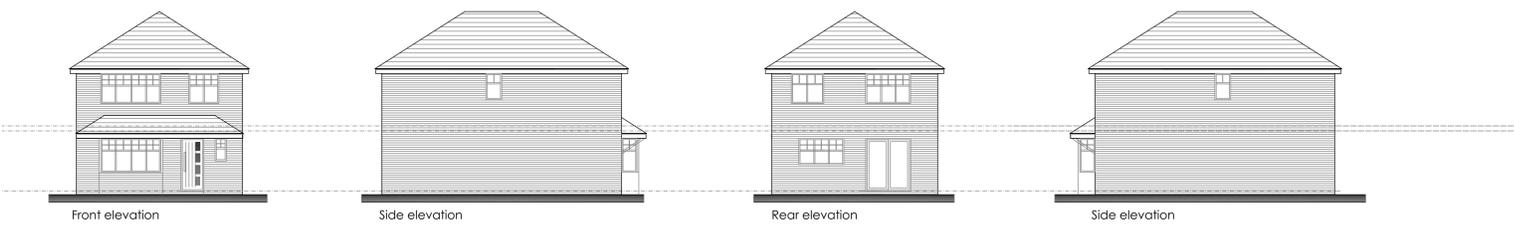


This drawing is copyright and should not be reproduced without permission. The contractor is responsible for checking dimensions and levels and drainage inverts prior to commencing works - any discrepancy to be verified before proceeding. Signed dimensions only to be worked to. All work to be carried out in accordance with the current Building Regulations, British Standards/Codes of practice and statutory authority bye-laws and recommendations.



Revision	Comments	Date
A	Streetscene elevation added	Feb 2022
B	Red edge amended	Aug 2025

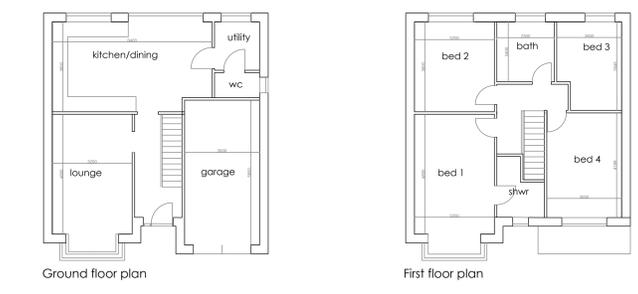

Plots 5,6,

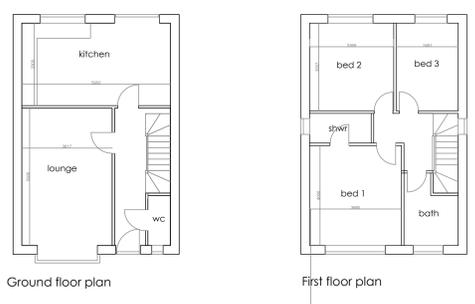

Plot 7

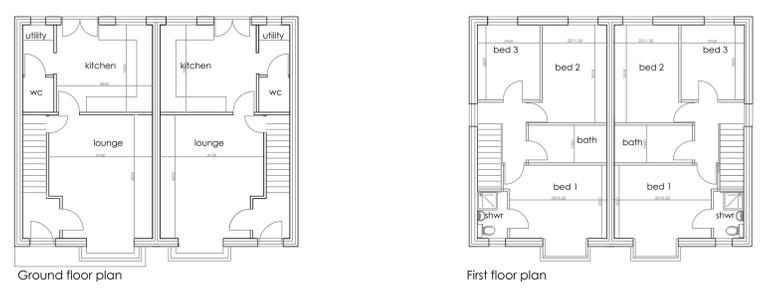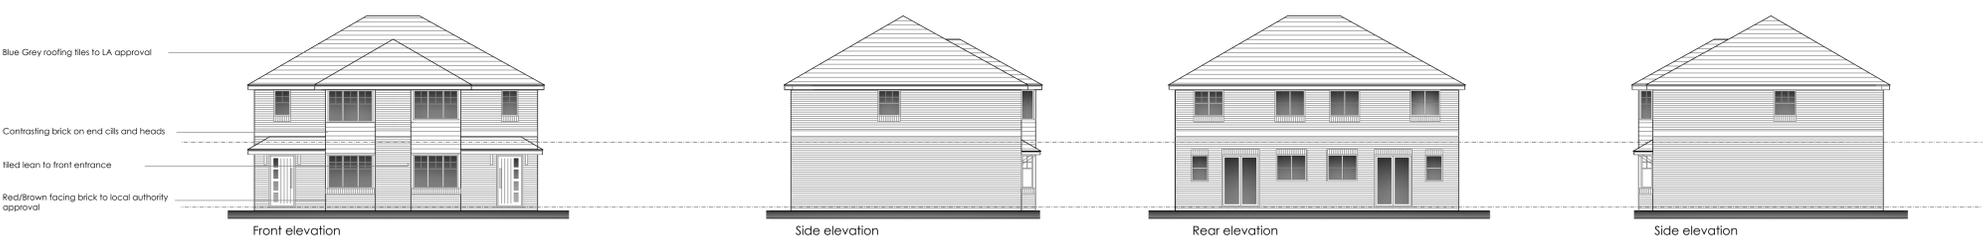

Plots 1,2,3,4



Robert Berry MCIAT
Architectural services
10 Ruab Close, Congleton, Cheshire, CW12 3BD
t: 01260 279698 m: 01790 179979 e: robert.berry10@yahoo.co.uk

Client
Trubuild Homes Ltd
Project
Proposed residential development
at 55 Drubbery Lane,
Blurton, Stoke On Trent. ST3 4BH

Title
Scheme layout plan
Scale @A0 1:100
Date June 2024
Dwg No 2110/06 Rev B